


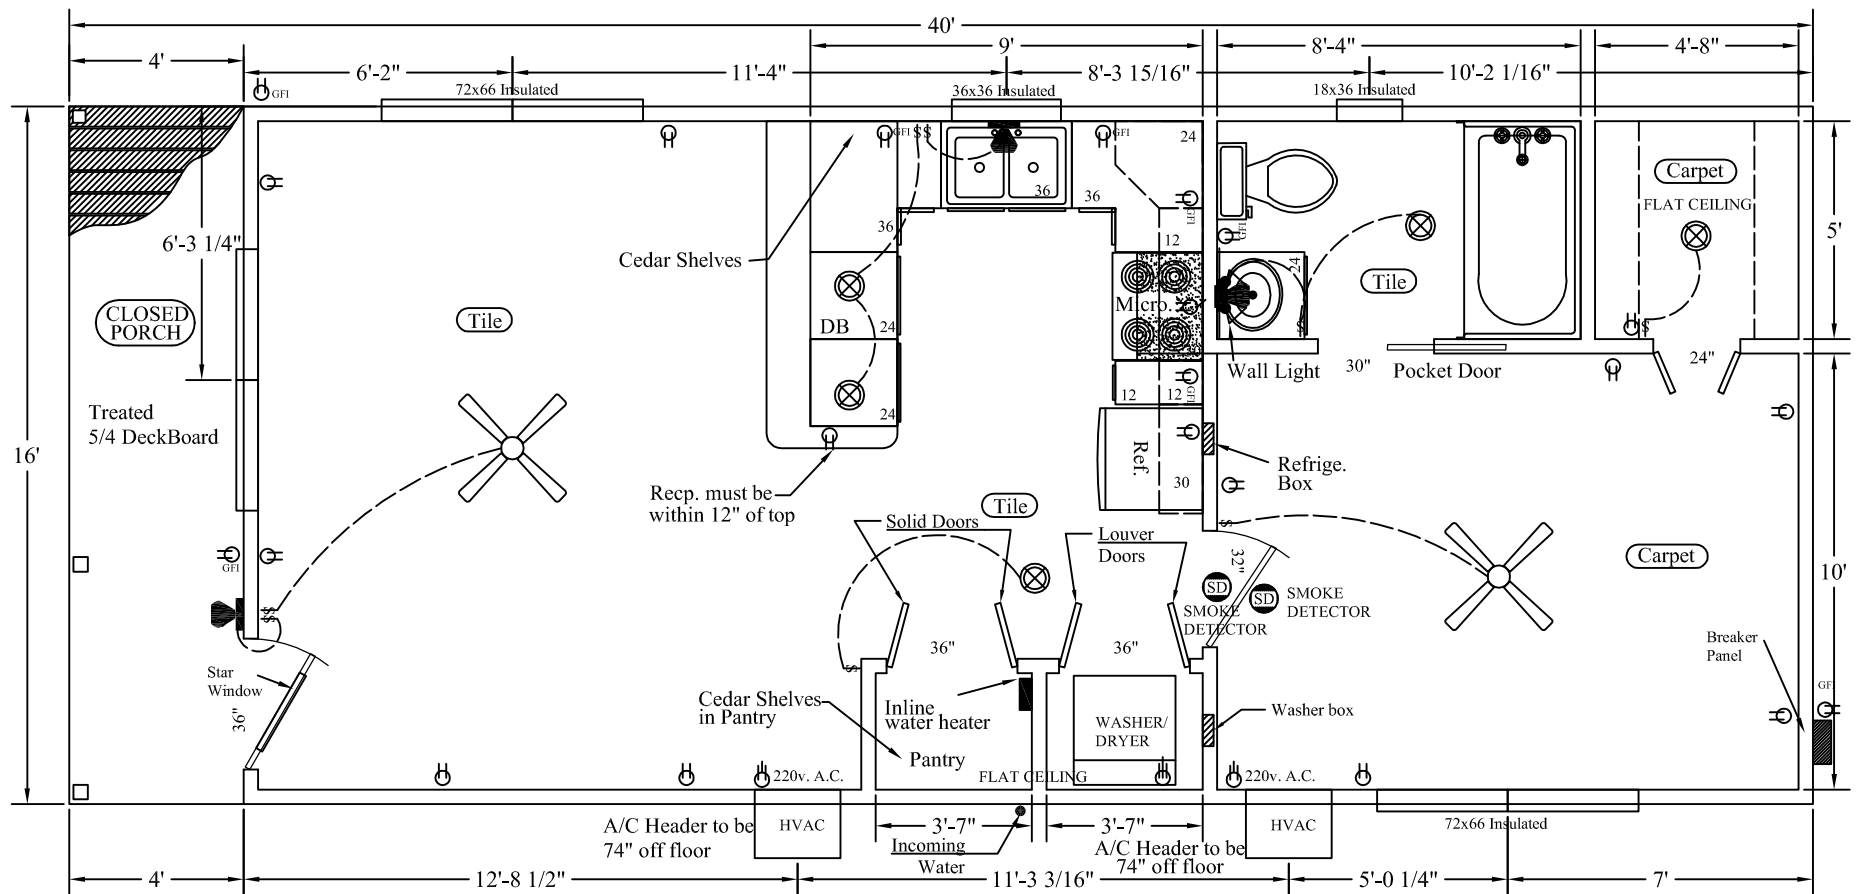

Star - 640 sqft

Tile	
Cabinets	
Paneling	
Roof	
Body	
Shutters	
Win J-Rail	
Door Color	
Win Color	

Gable	2022	STAR
Barn		