


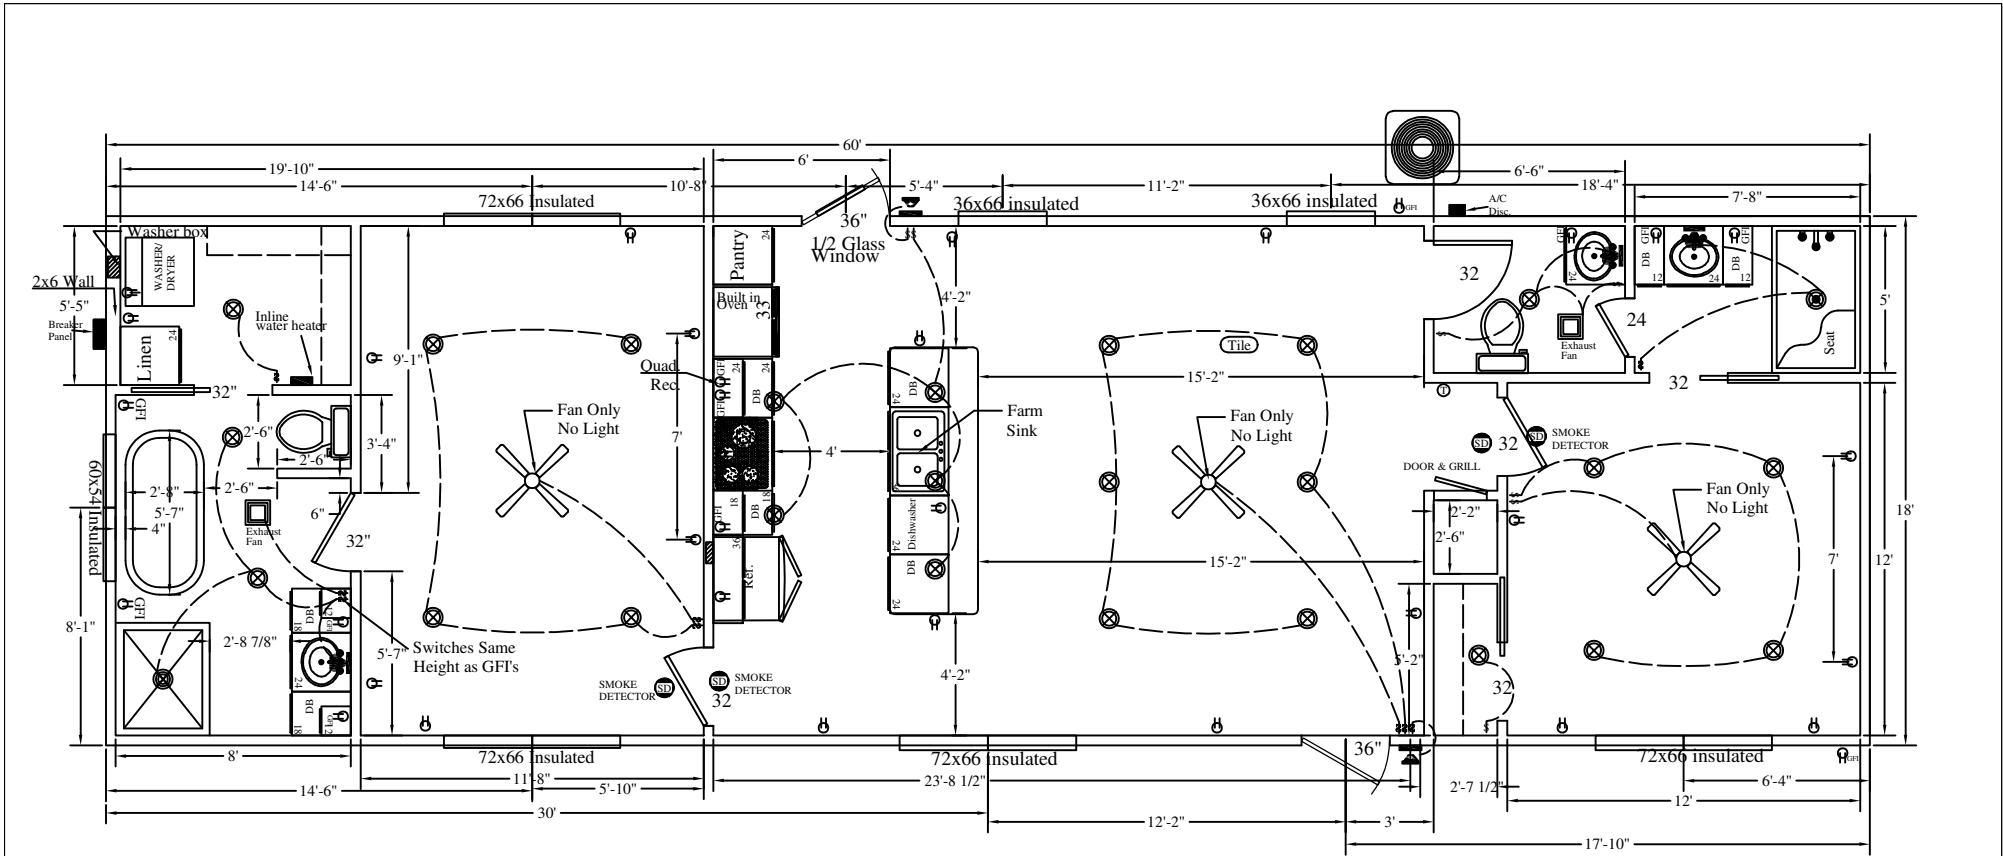

Farmstead - 1080 sqft

Tile	
Cabinets	
Paneling	
Roof	
Body	
Bands	
Door Color	
Win Color	
Countertop	

Barn	2025	Farmstead
		